



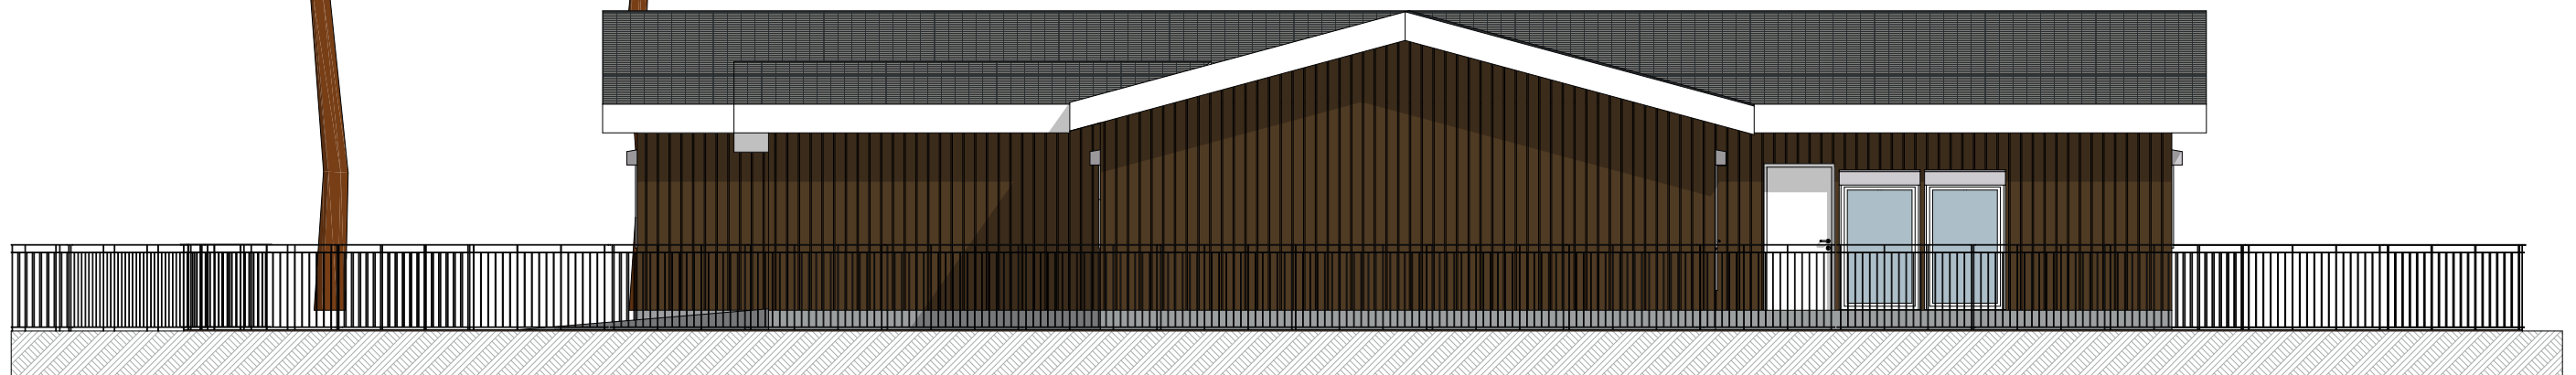

FASADE - BARNEHAGE
1:100

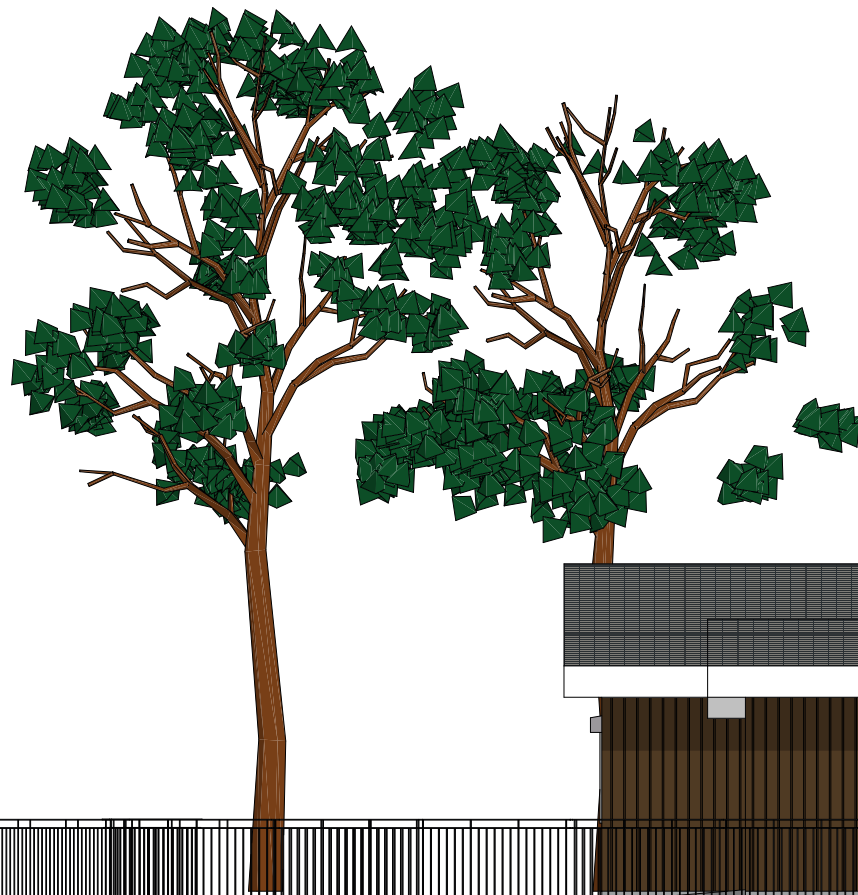

1:100 Fasade Nord



1:100 Fasade Vest